



**SCHNITT A-A**  
7500  
4400

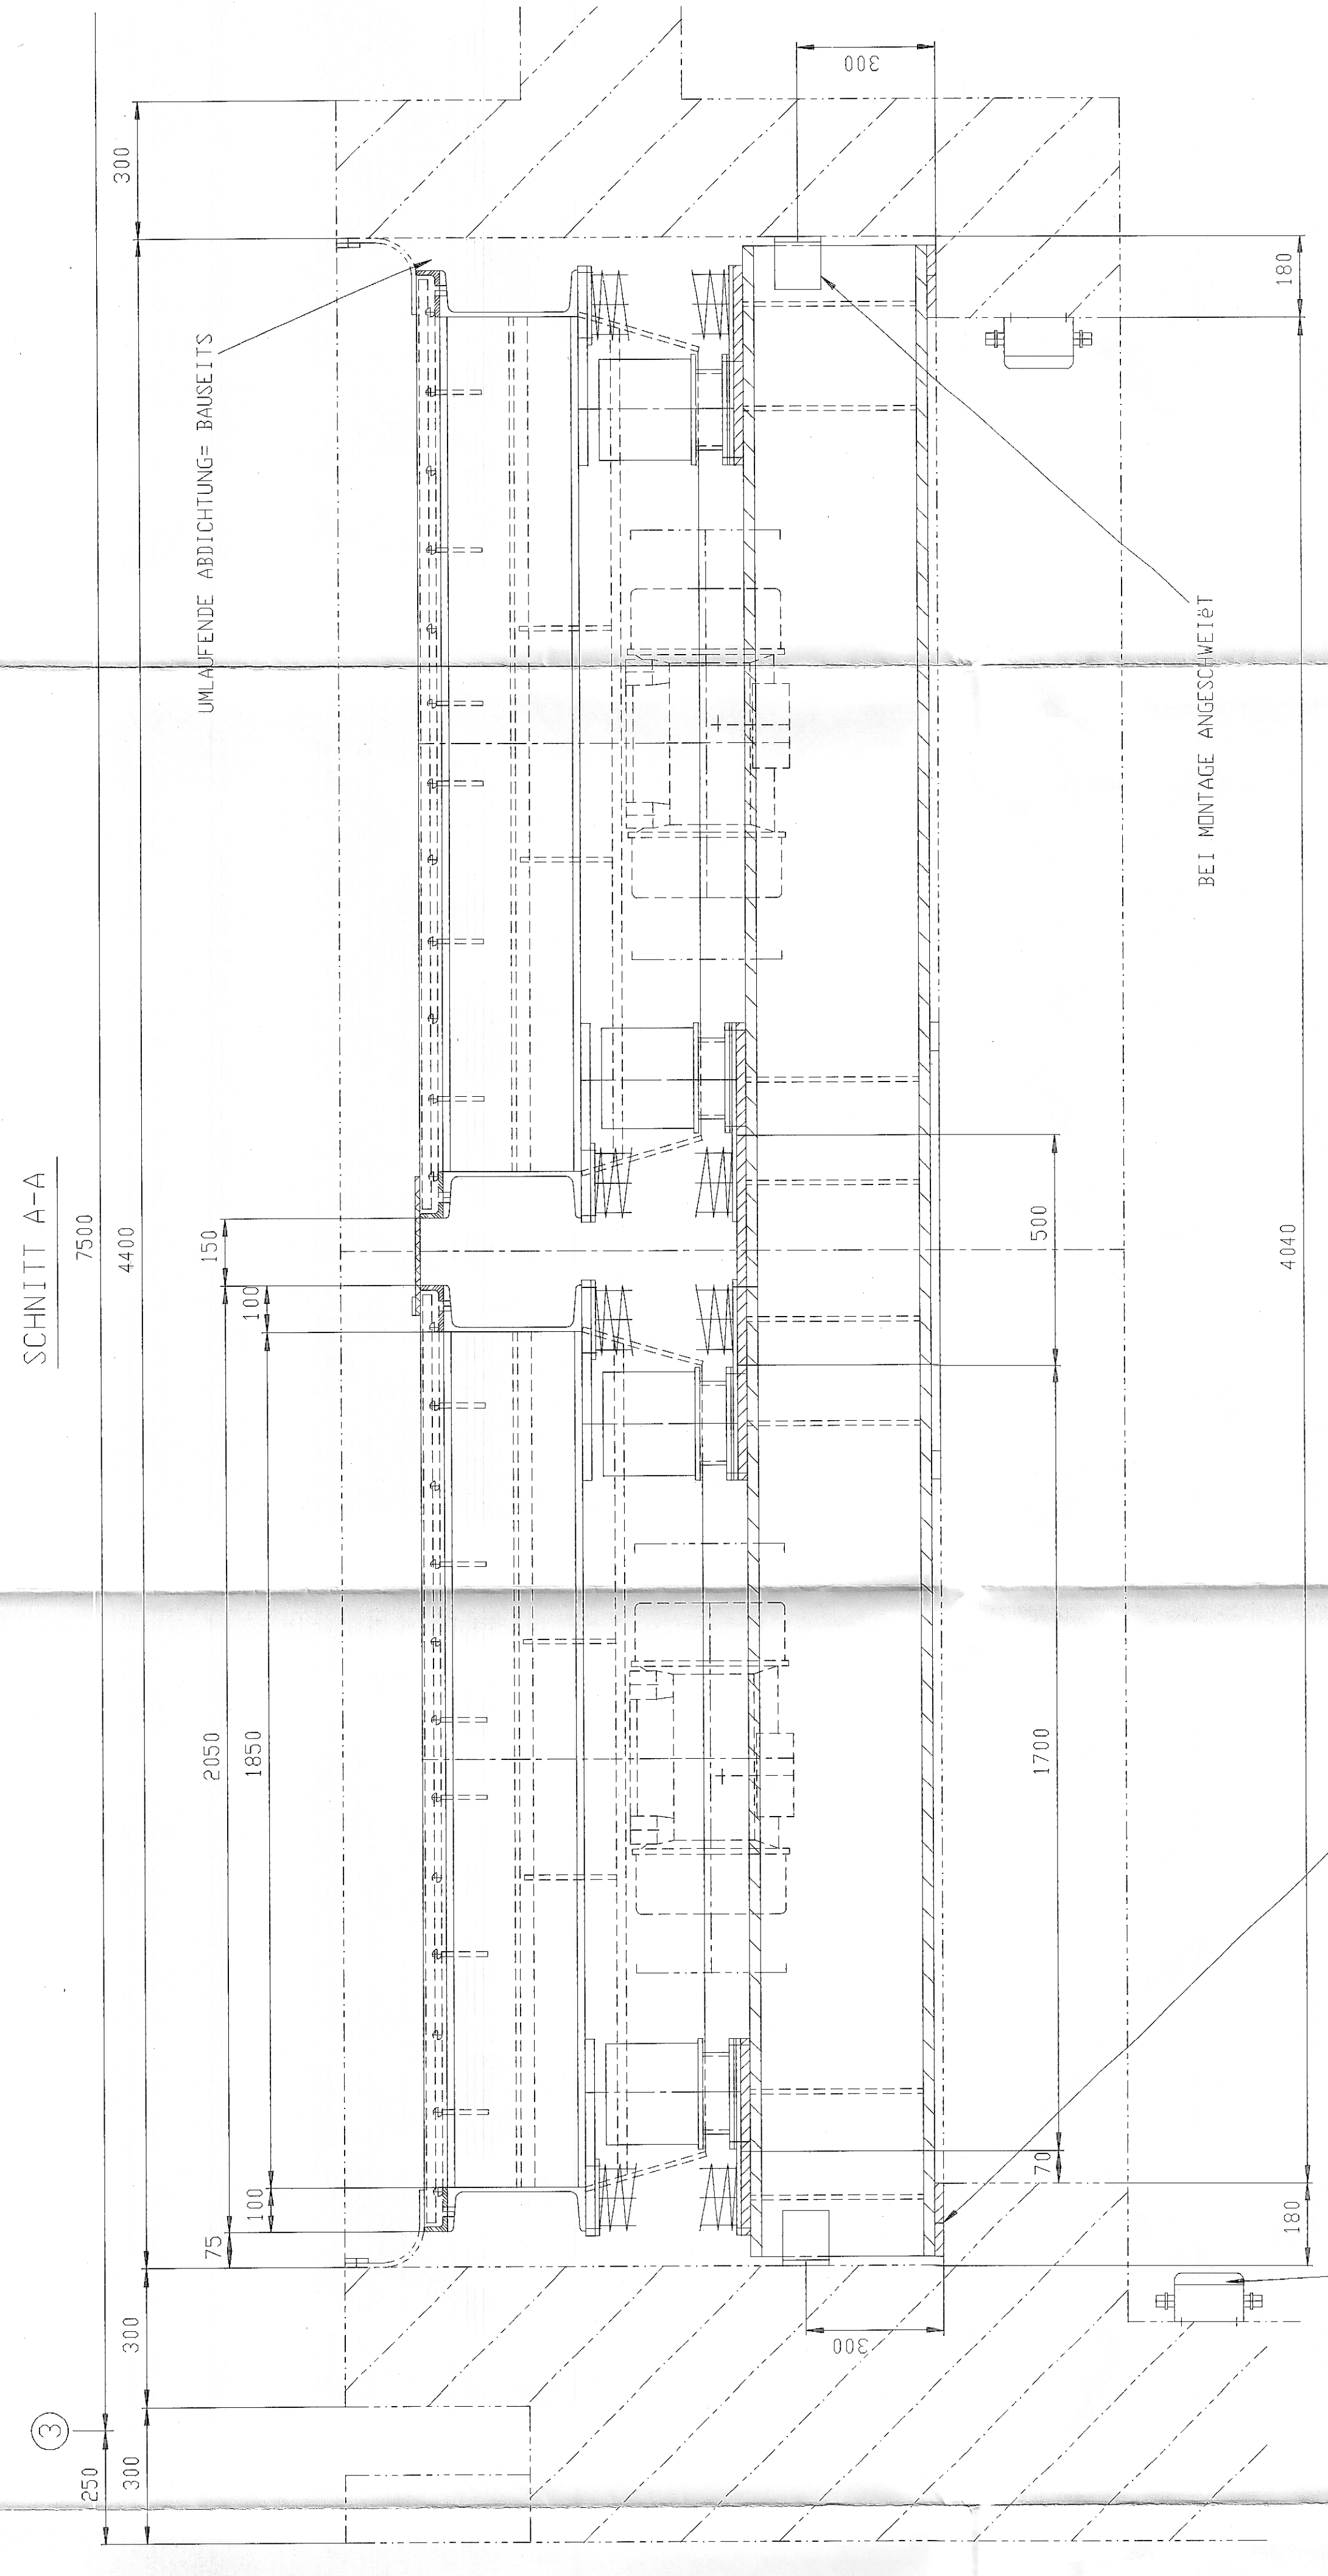

**SCHNITT B-B**  
5200  
4400

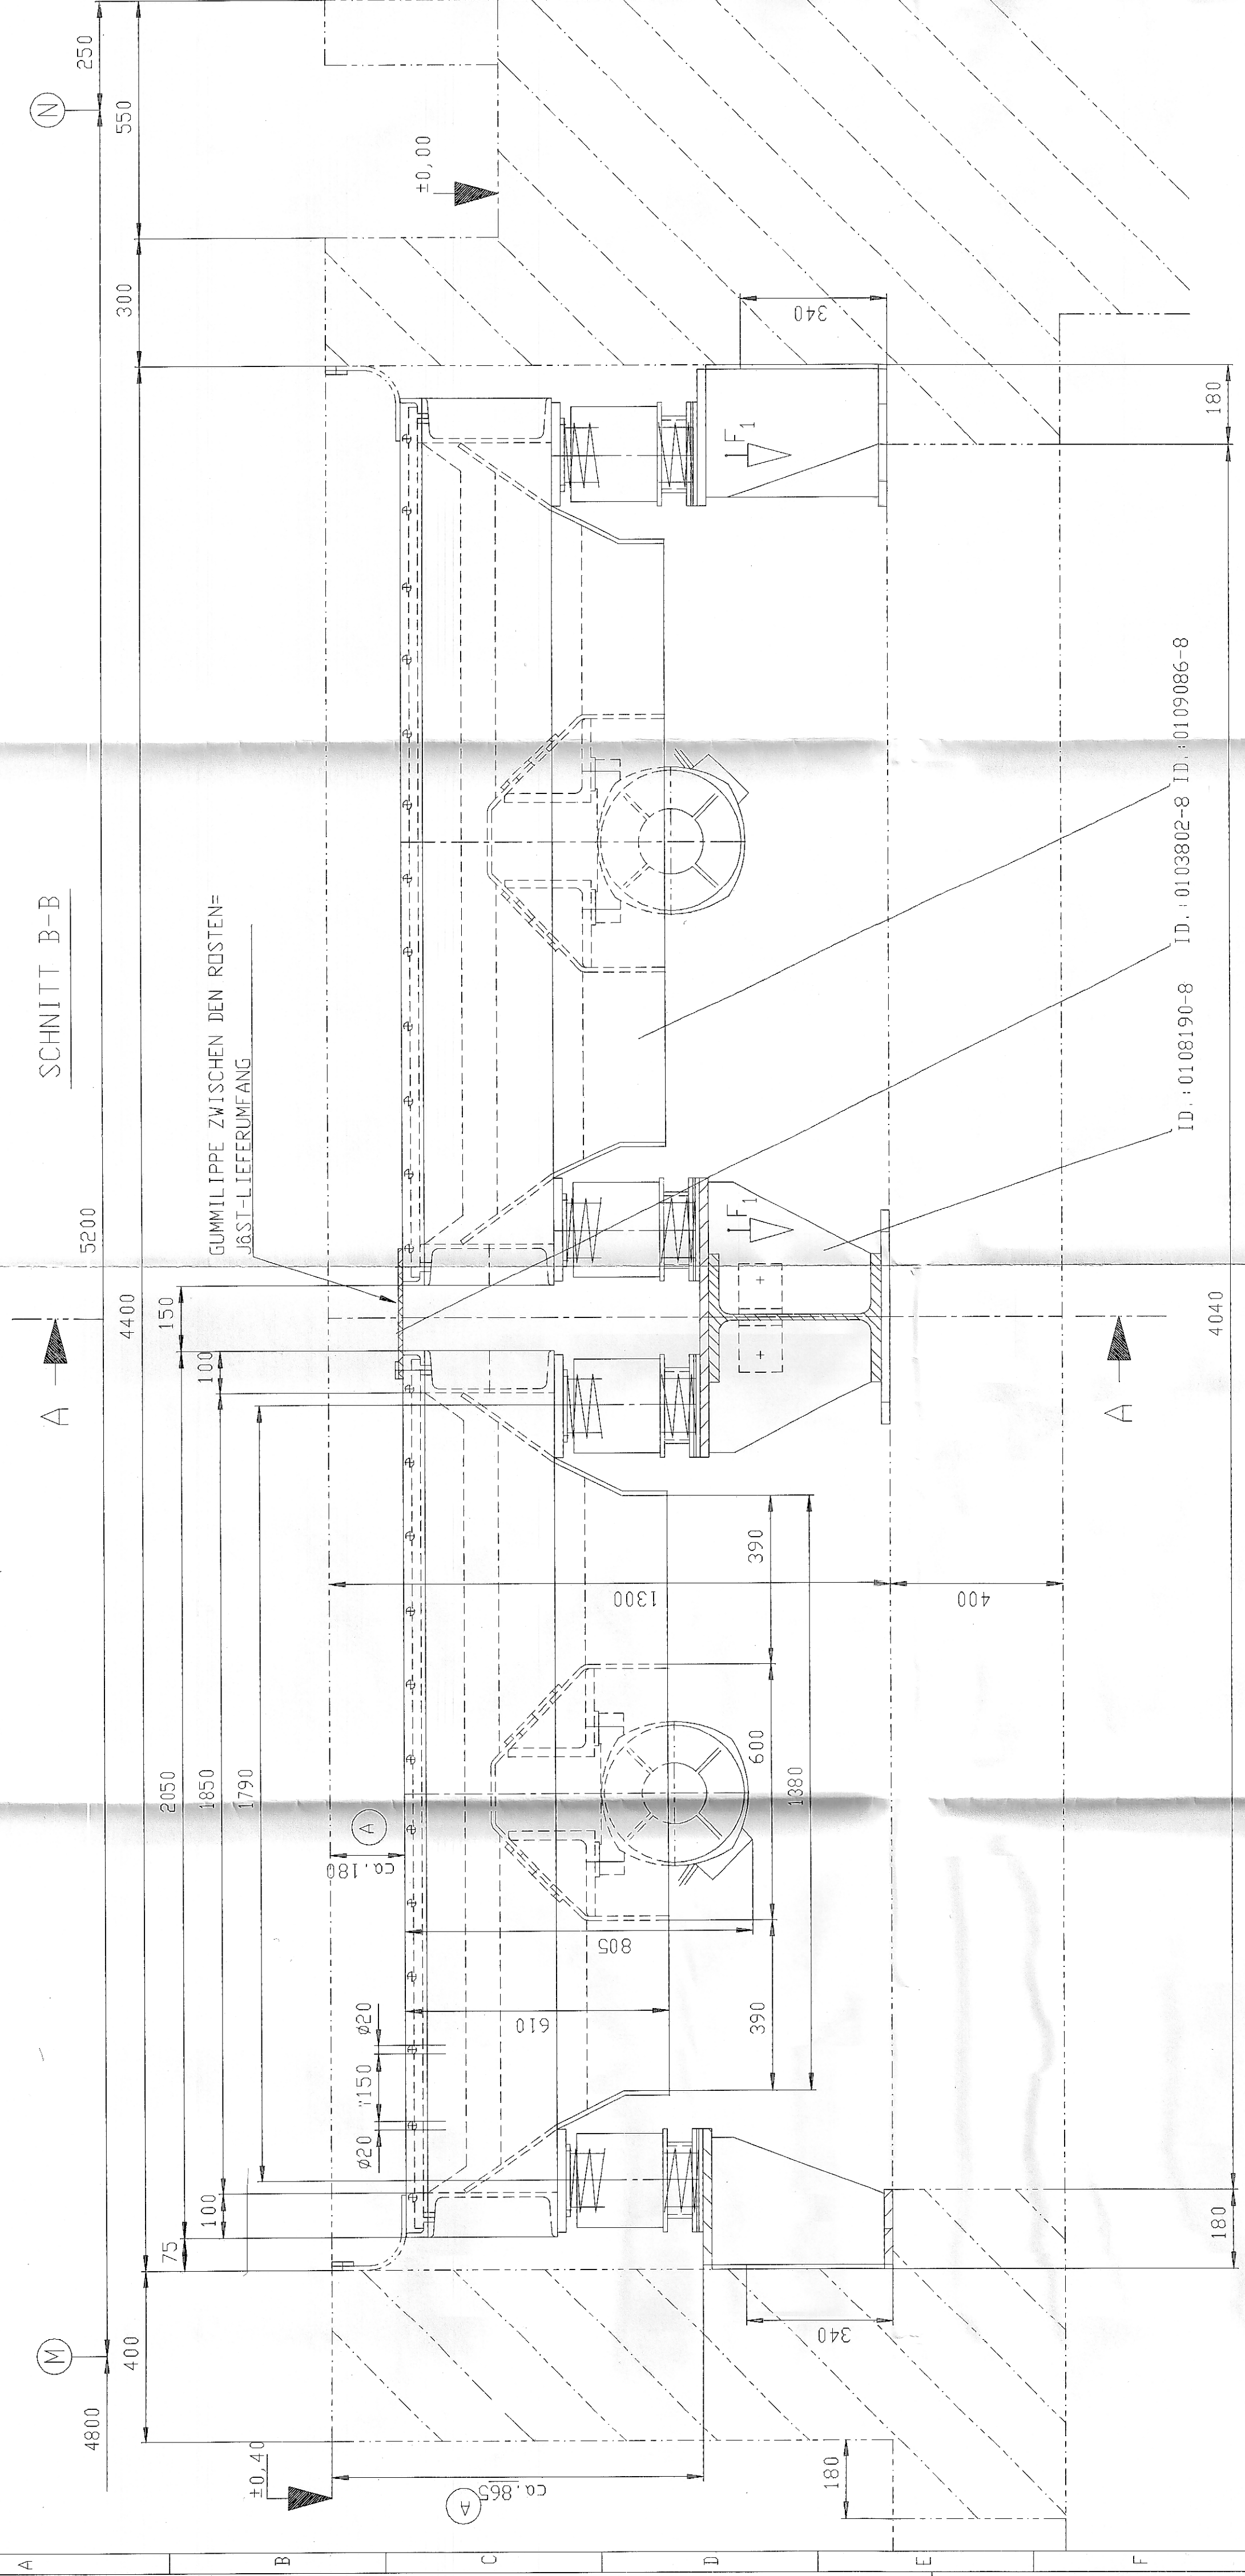

**ANSICHT C**  
M 1:50

